

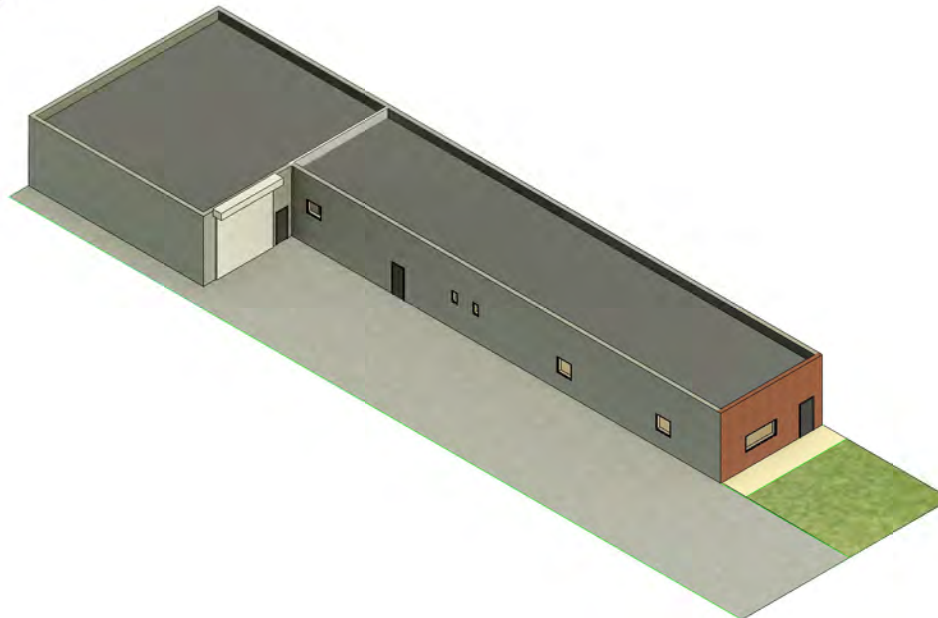


ⓐ OFFICES AND SHOPS

 

ⓑ AXON

 


Dave Martino  
 453 Penn Street  
 Lansdowne, PA  
 453 PENN STREET


|                |                |
|----------------|----------------|
| Project Number | Project Number |
| Date           | Issue Date     |
| Drawn By       | Author         |
| Checked By     | Checker        |

**A101**  
 Scale


08/20/22 2:08:14 PM

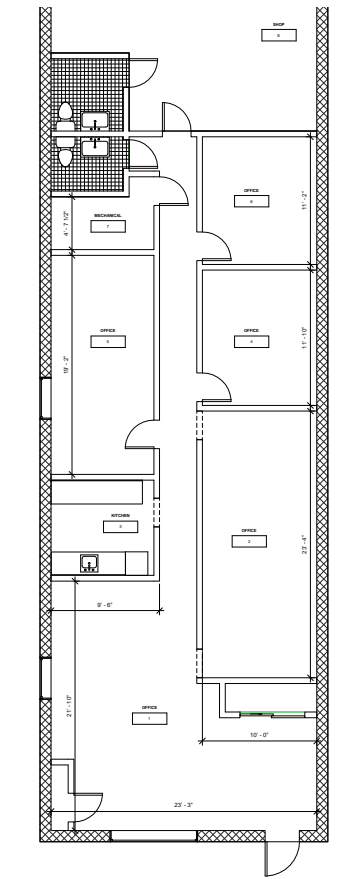

OFFICE DETAIL  
1/4" = 1'-0"

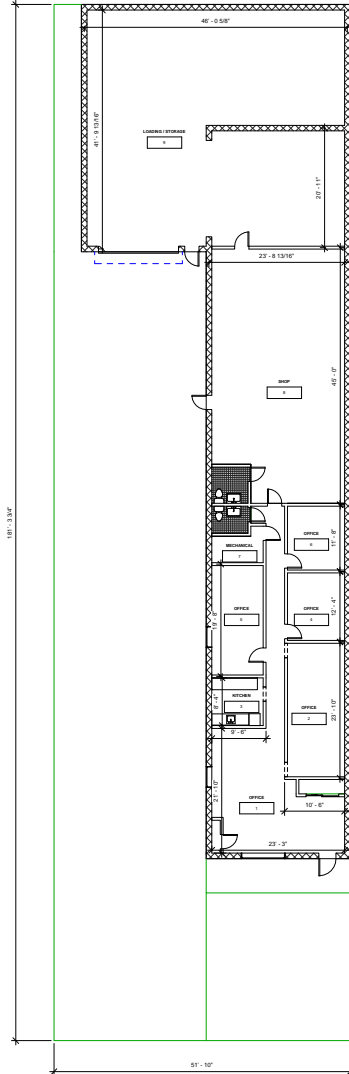

FLOOR PLAN  
1/8" = 1'-0"

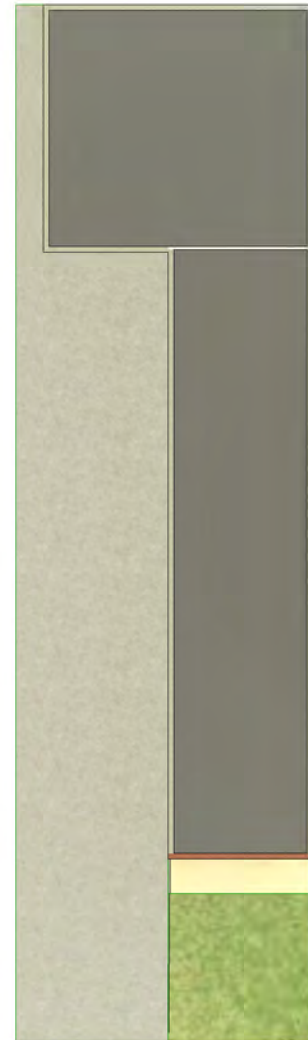

Site  
1/8" = 1'-0"




Dave Martino  
453 Penn Street  
Lansdowne, PA  
PLAN

|                |                |
|----------------|----------------|
| Project Number | Project Number |
| Date           | Issue Date     |
| Drawn By       | Author         |
| Checked By     | Checker        |


A102

|       |              |
|-------|--------------|
| Scale | As indicated |
|-------|--------------|


08/2022 2:08:55 PM

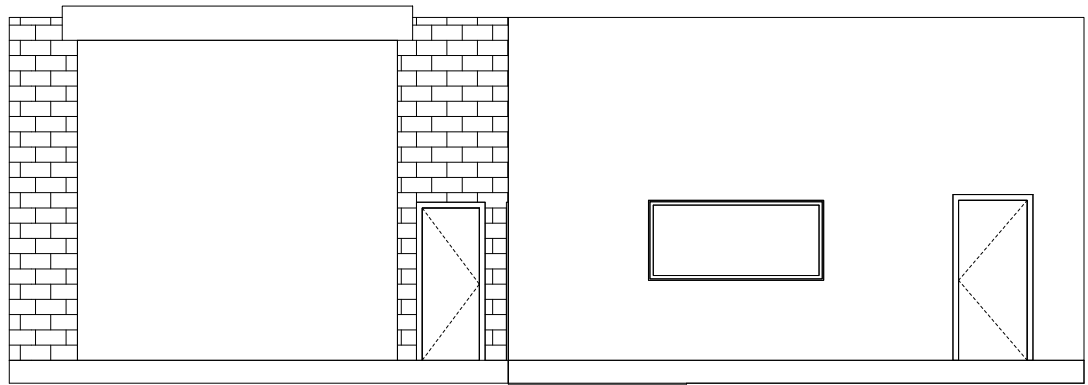

South  
1/2" = 1'-0"

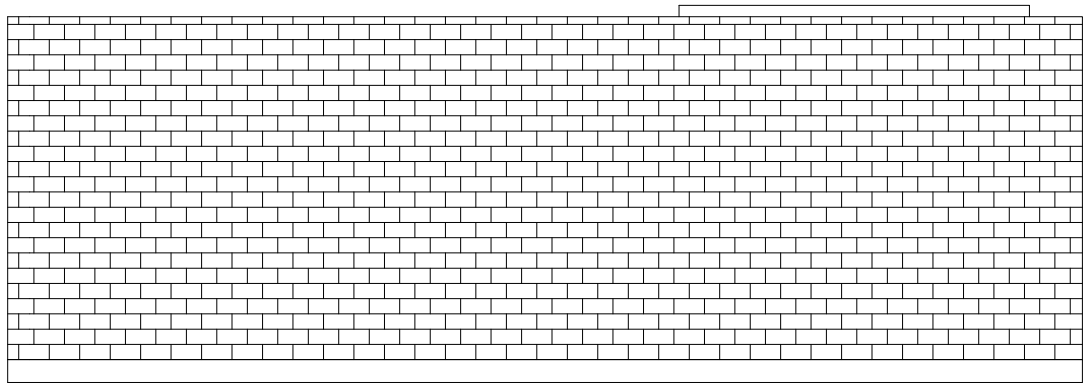

North  
1/2" = 1'-0"

 


West  
1/8" = 1'-0"

Dave Martino  
453 Penn Street  
Lansdowne, PA  
ELEVATIONS

|                |                |
|----------------|----------------|
| Project Number | Project Number |
| Date           | Issue Date     |
| Drawn By       | Author         |
| Checked By     | Checker        |
| <b>A103</b>    |                |
| Scale          | As indicated   |

08/2022 5:08:57 PM

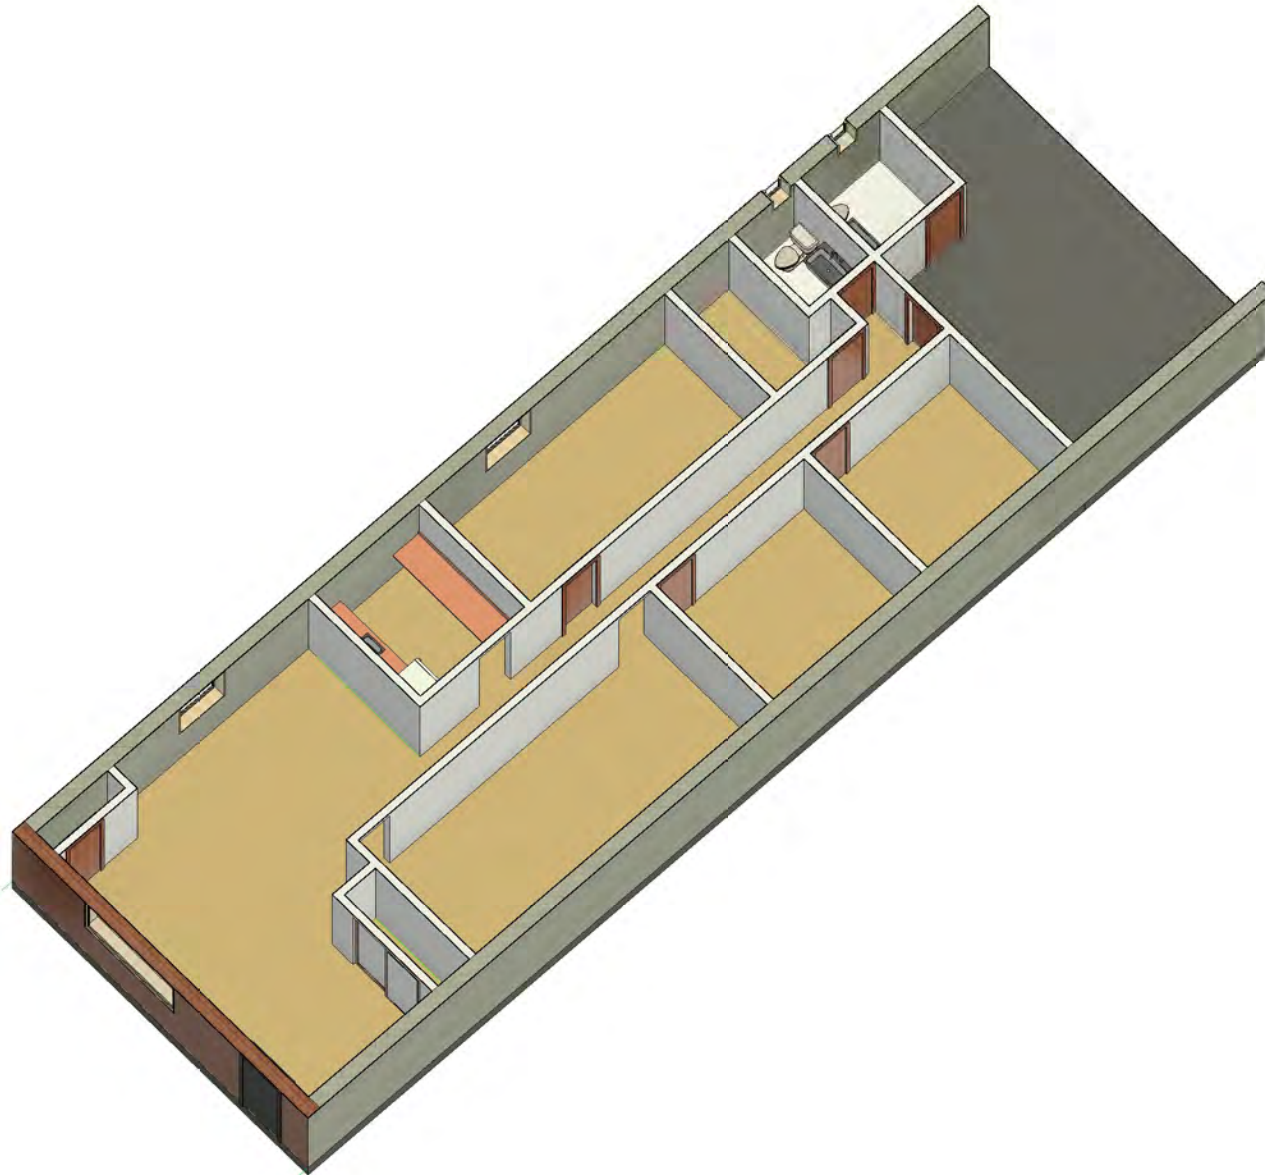

OFFICES





Dave Martino  
 453 Penn Street  
 Lansdowne, PA  
**OFFICE RENDER**

|                |                |
|----------------|----------------|
| Project Number | Project Number |
| Date           | Issue Date     |
| Drawn By       | Author         |
| Checked By     | Checker        |
| <b>A104</b>    |                |
| Scale          |                |

08/20/22 2:08:59 PM



① SHOPS

  

Dave Martino  
453 Penn Street  
Lansdowne, PA

SHOPS

|                |                |
|----------------|----------------|
| Project Number | Project Number |
| Date           | Issue Date     |
| Drawn By       | Author         |
| Checked By     | Checker        |

**A105**

Scale

08/2022 © 2023 MHI